



This drawing and design is for use solely in connection with the project described below. The drawing and design is the copyright of MEB Design and must not be reissued, loaned or copied without written consent.

All dimensions and setting out to be checked on site before construction. Do not scale from the drawing.

The drawing is to be read in conjunction with all other information relevant to the project. Any apparent discrepancy is to be brought to the attention of MEB Design.

If drawings are extracts from a co-ordinated Building Information Model (Autodesk Revit or similar) then for full details, layouts, keys and any items outside the Architectural Package please refer to the separate Structural and Services Packages. If in any doubt ask.

Linked and imported elements and files produced by other parties remain the copyright and responsibility of those parties and not of MEB Design Ltd

3D and rendered images are intended for information and illustrative purposes only. 3D and rendered drawings should not be relied upon and do not form part of any contractual arrangements.

© MEB Design Ltd

GENERAL NOTES

WIP

REV	DATE	DESCRIPTION
	14.04.21	OBC Draft Issue
A	08.07.21	OBC DRAFT External site layout updated.
B	23.07.21	OBC DRAFT Building envelope/footprint and floor layouts updated to suit SoA v9.
C	13.09.21	PLANNING WIP Building form standardised, site levels shown, and site layout updated

OBC / RIBA Stage 1

CLIENT
Primary Health Properties

PROJECT TITLE
Coulsdon Medical Centre

DRAWING TITLE
Proposed Site Plan

SCALE
1 : 200@A2

DRAWN/CHKD
SJ AW ME PC

DATE
01.03.21

MEB Design Ltd
Chartered Architects






London Office 30 St John's Lane, Clerkenwell, London, EC1M 4NB
T: 020 7490 5266
london@mebdesign.co.uk
Kent and Oxford www.mebdesign.co.uk


DRAWING No.
2035-MEB-XX-00-DR-A-1-102

Rev.
C

Tree Root Protection Zone/Area

-  RPA - Area for hand excavation
-  RPA - Ground protection
-  Tree roots zone

North

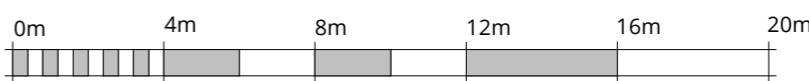

VISUAL SCALE 1:200 @ A2