


**KEY**

- Cone
- Sign
- Work area
- Closed area
- Diversion route

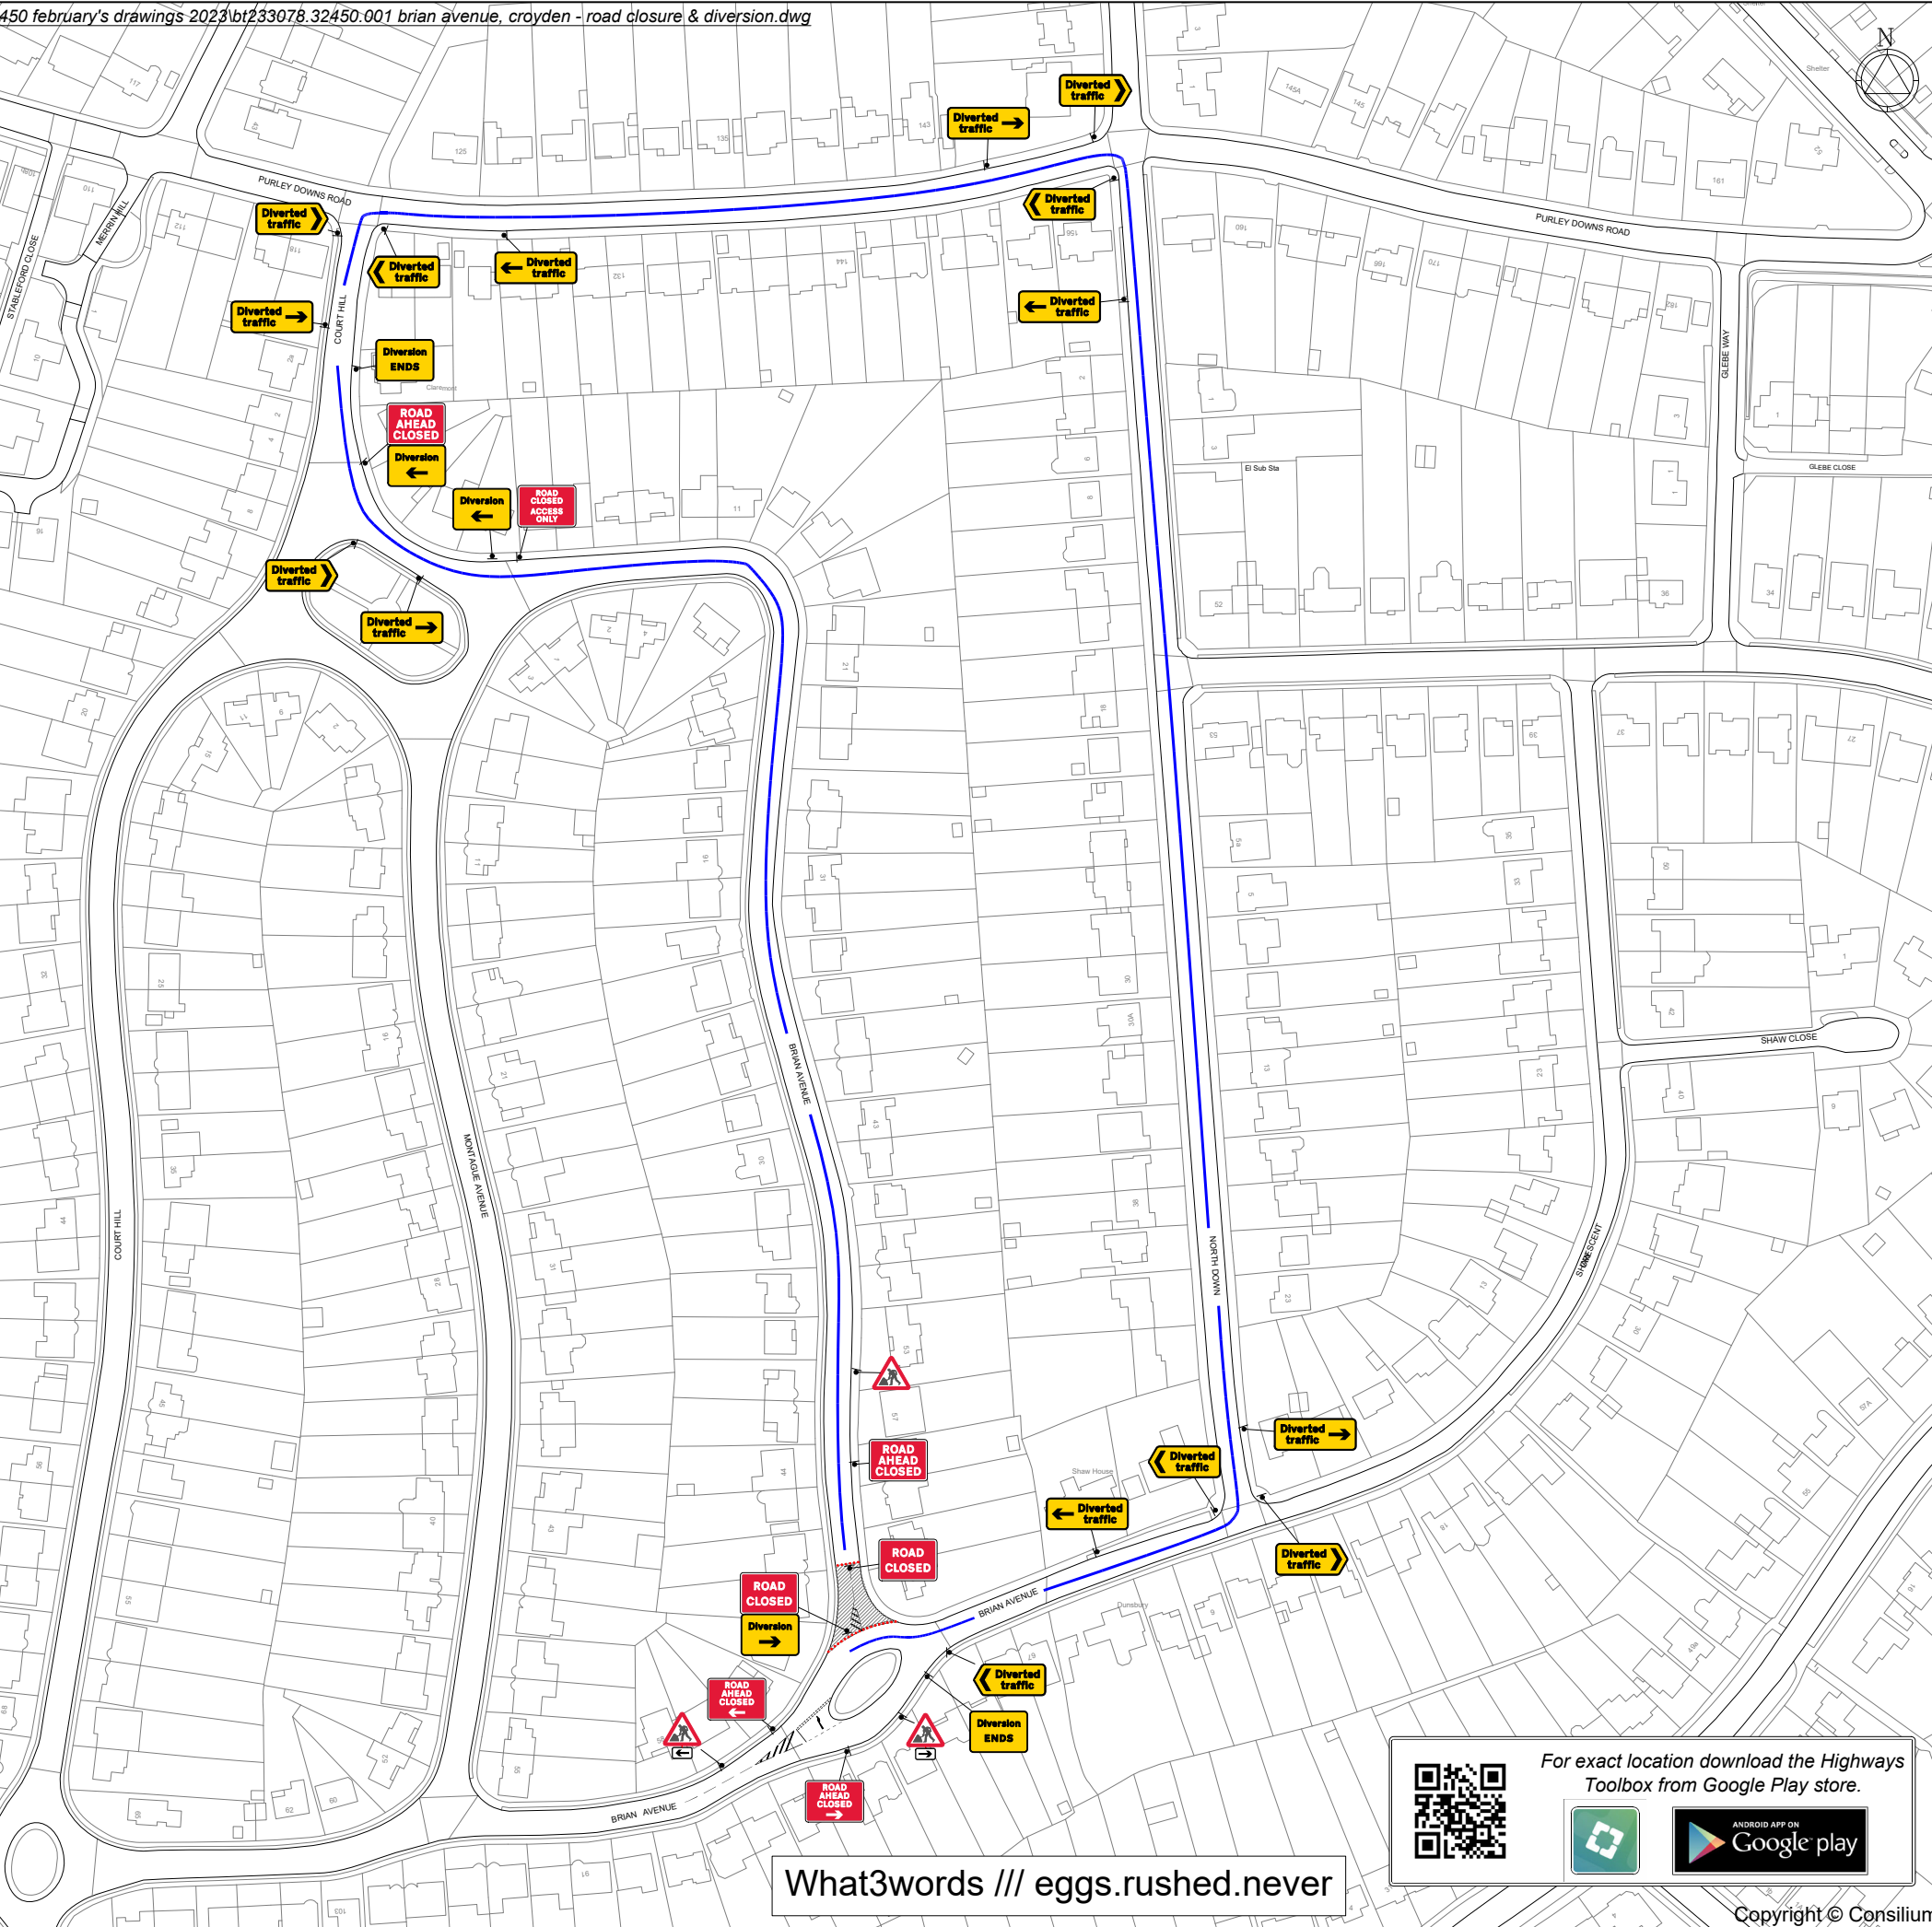

**KIT LIST**

Qty: 1 Ref: 13.9-RCAD Road Closed Access Only	
Qty: 1 Ref: 13.9-7010 ROAD AHEAD CLOSED RIGHT	
Qty: 1 Ref: 13.9-7010 ROAD AHEAD CLOSED LEFT	
Qty: 1 Ref: 2702 Start of temporary diversion route	
Qty: 2 Ref: 2702 Start of temporary diversion route	
Qty: 2 Ref: 2702 End of temporary diversion route	
Qty: 4 Ref: 2703 Direction of temporary diversion route from junction ahead	
Qty: 3 Ref: 2703 Direction of temporary diversion route from junction ahead	
Qty: 4 Ref: 2704 Direction of temporary diversion route	
Qty: 4 Ref: 2704 Direction of temporary diversion route	
Qty: 1 Ref: 573 Direction to hazard right	
Qty: 1 Ref: 573 Direction to hazard left	
Qty: 3 Ref: 7001 Road works ahead	
Qty: 2 Ref: 7010-FP-13-9 Nature of temporary hazard ahead - Road Closed	
Qty: 2 Ref: 7010-FP-13-9 Nature of temporary hazard ahead - Road Ahead Closed	

Rev	Description	By	Chkd	Date
Revisions				

Client  
**openreach**

Project  
Brian Avenue  
Croyden  
Grid Ref: 533392 , 161153

Title  
Road closure  
and diversion



Design: AB	Drawn: AB	Chkd: DR
Date: 21/02/23	Date: 21/02/23	Date: 21/02/23
Scale: NTS @ A3	Status: PROPOSED	

Drawing No: BT233078.32450.001 Rev:

For exact location download the Highways Toolbox from Google Play store.

What3words /// eggs.rushed.never